


OWNER:

Copyright © 2010, ROBERT PHILLIP FERRARO ARCHITECT, P.C.
THIS DRAWING IS THE PROPERTY OF ROBERT PHILLIP FERRARO ARCHITECT, P.C. AND HAS BEEN PREPARED SPECIFICALLY FOR THE OWNER OF THIS PROJECT AT THIS SITE AND IS NOT TO BE USED FOR ANY OTHER PURPOSE, LOCATION OR OWNER WITHOUT THE CONSENT OF ROBERT PHILLIP FERRARO ARCHITECT, P.C.

REVISIONS		
No	Date	Comments
1	11/4/16	DRAINAGE EASEMENT PER OWNER. REVISED UNIT LAYOUT

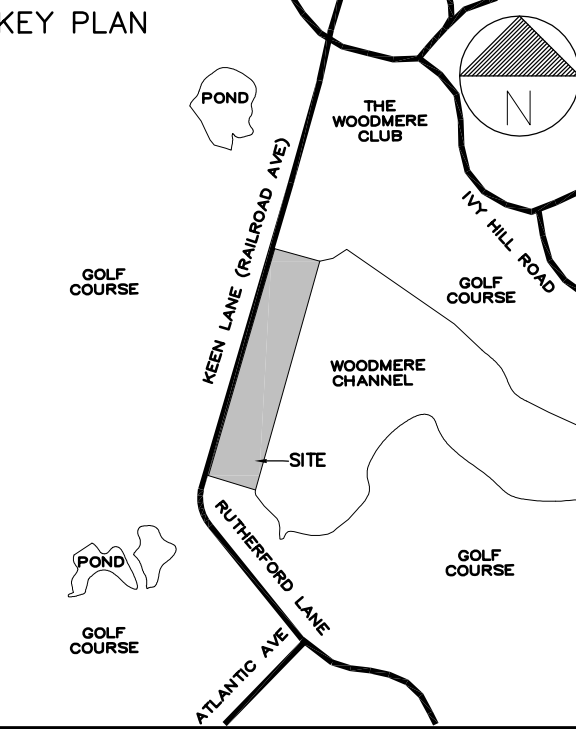


Project:
the Landing @
Woodsburgh
keen lane
incorporated village
of woodsburgh
woodsburgh, ny 11596

Drawing Title:
PROPOSED PLOT PLAN

SEAL & SIGNATURE DATE: SEPT. 23, 2015
PROJ. NO: 2015-048
DRAWING BY: MR
CHKD BY: RTT
DWG NO:
A1.00
FILE: A 1 of 2

WOODMERE BASIN

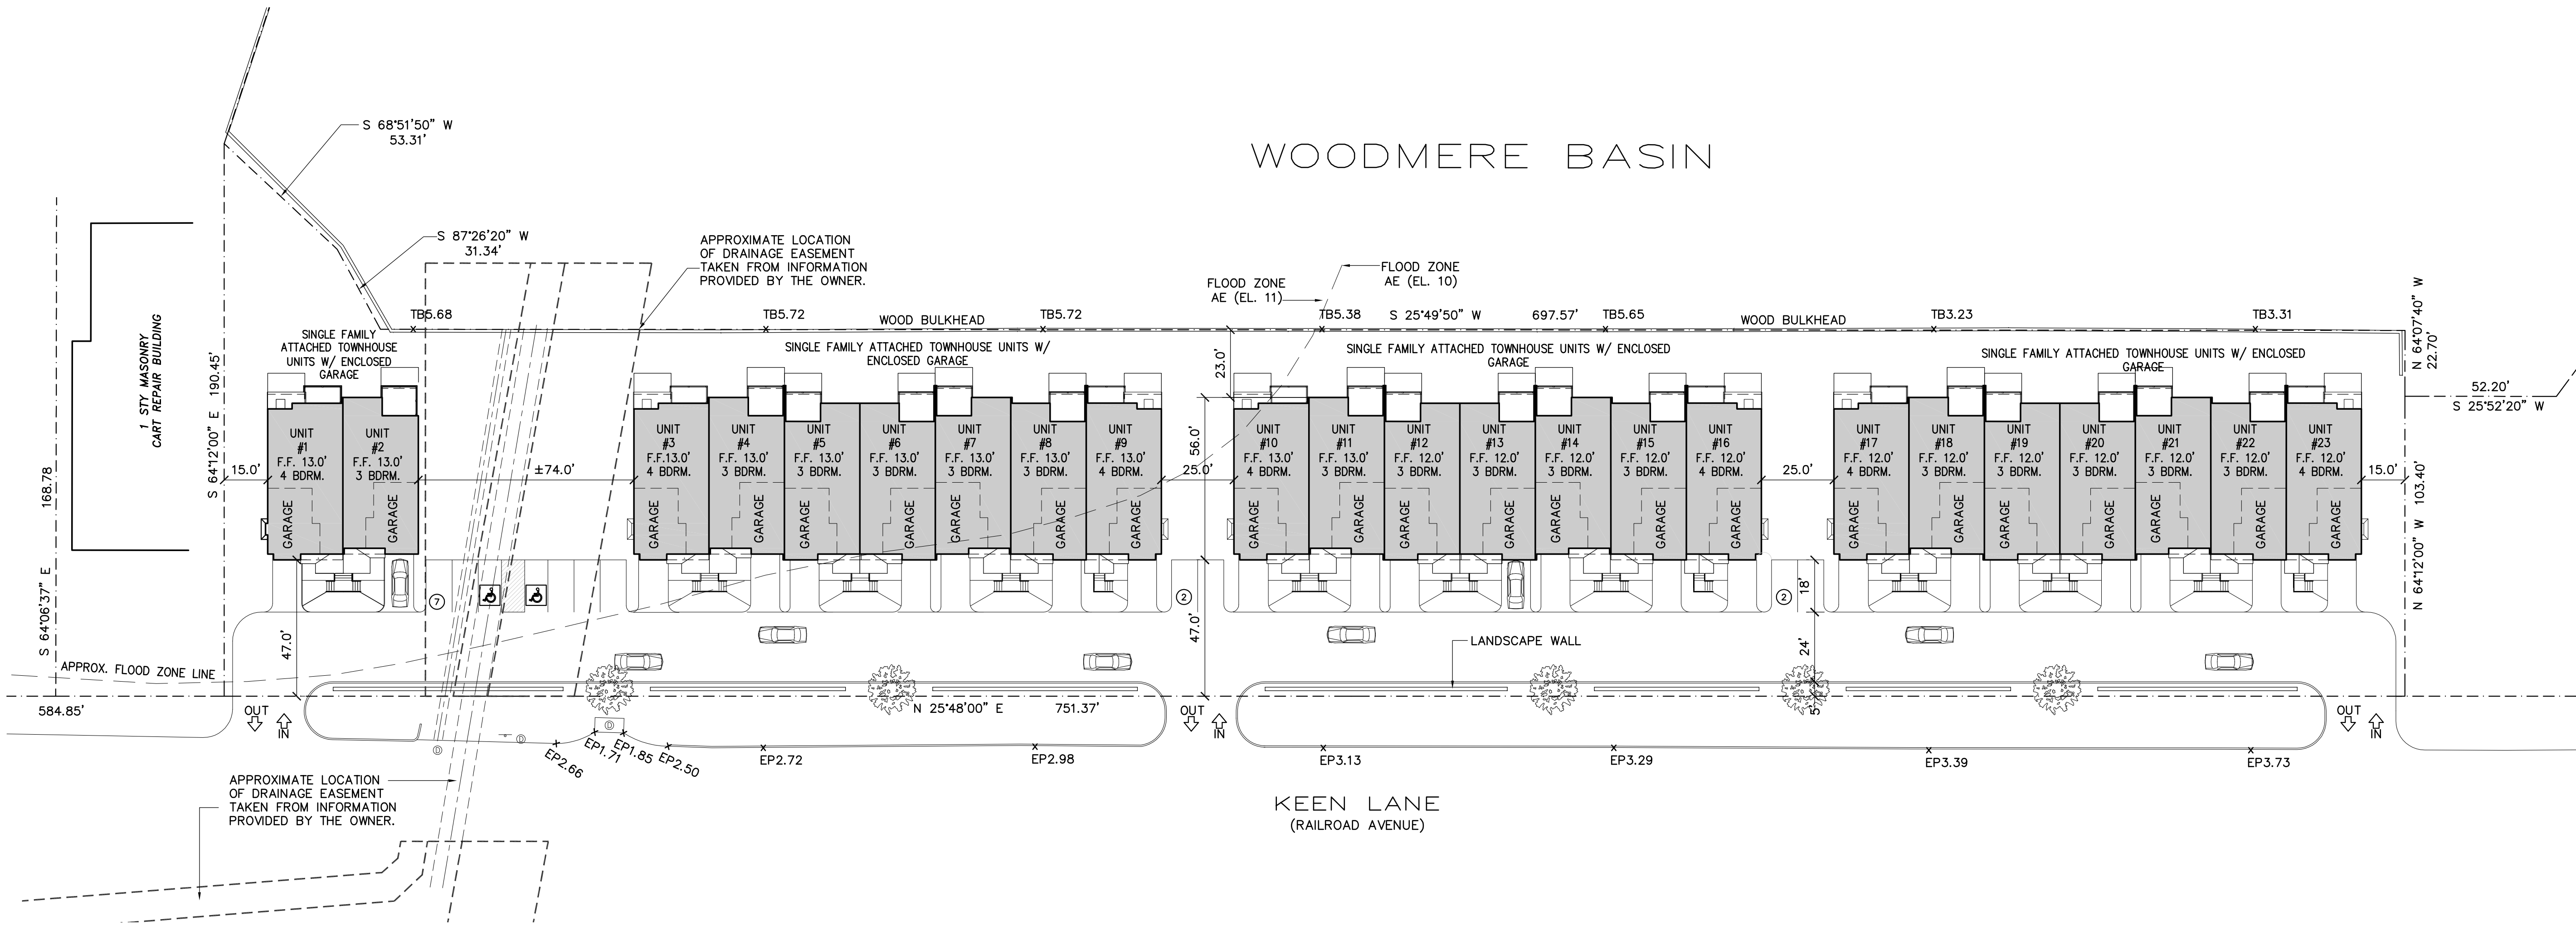

PLOT PLAN

SCALE: 1"=30'-0"
PLOT PLAN IS SCHEMATIC AND TAKEN FROM A SURVEY PREPARED BY CARMAN-DUNNE P.C. CONSULTING ENGINEERS & SURVEYORS.
DATED: DECEMBER 19, 2014

DWELLING UNITS = 23 UNITS

PARKING:

- 2 SPACES FOR UNITS
 - 1 INSIDE SPACE
 - 1 OUTSIDE SPACE
- 11 SPACES FOR VISITORS